
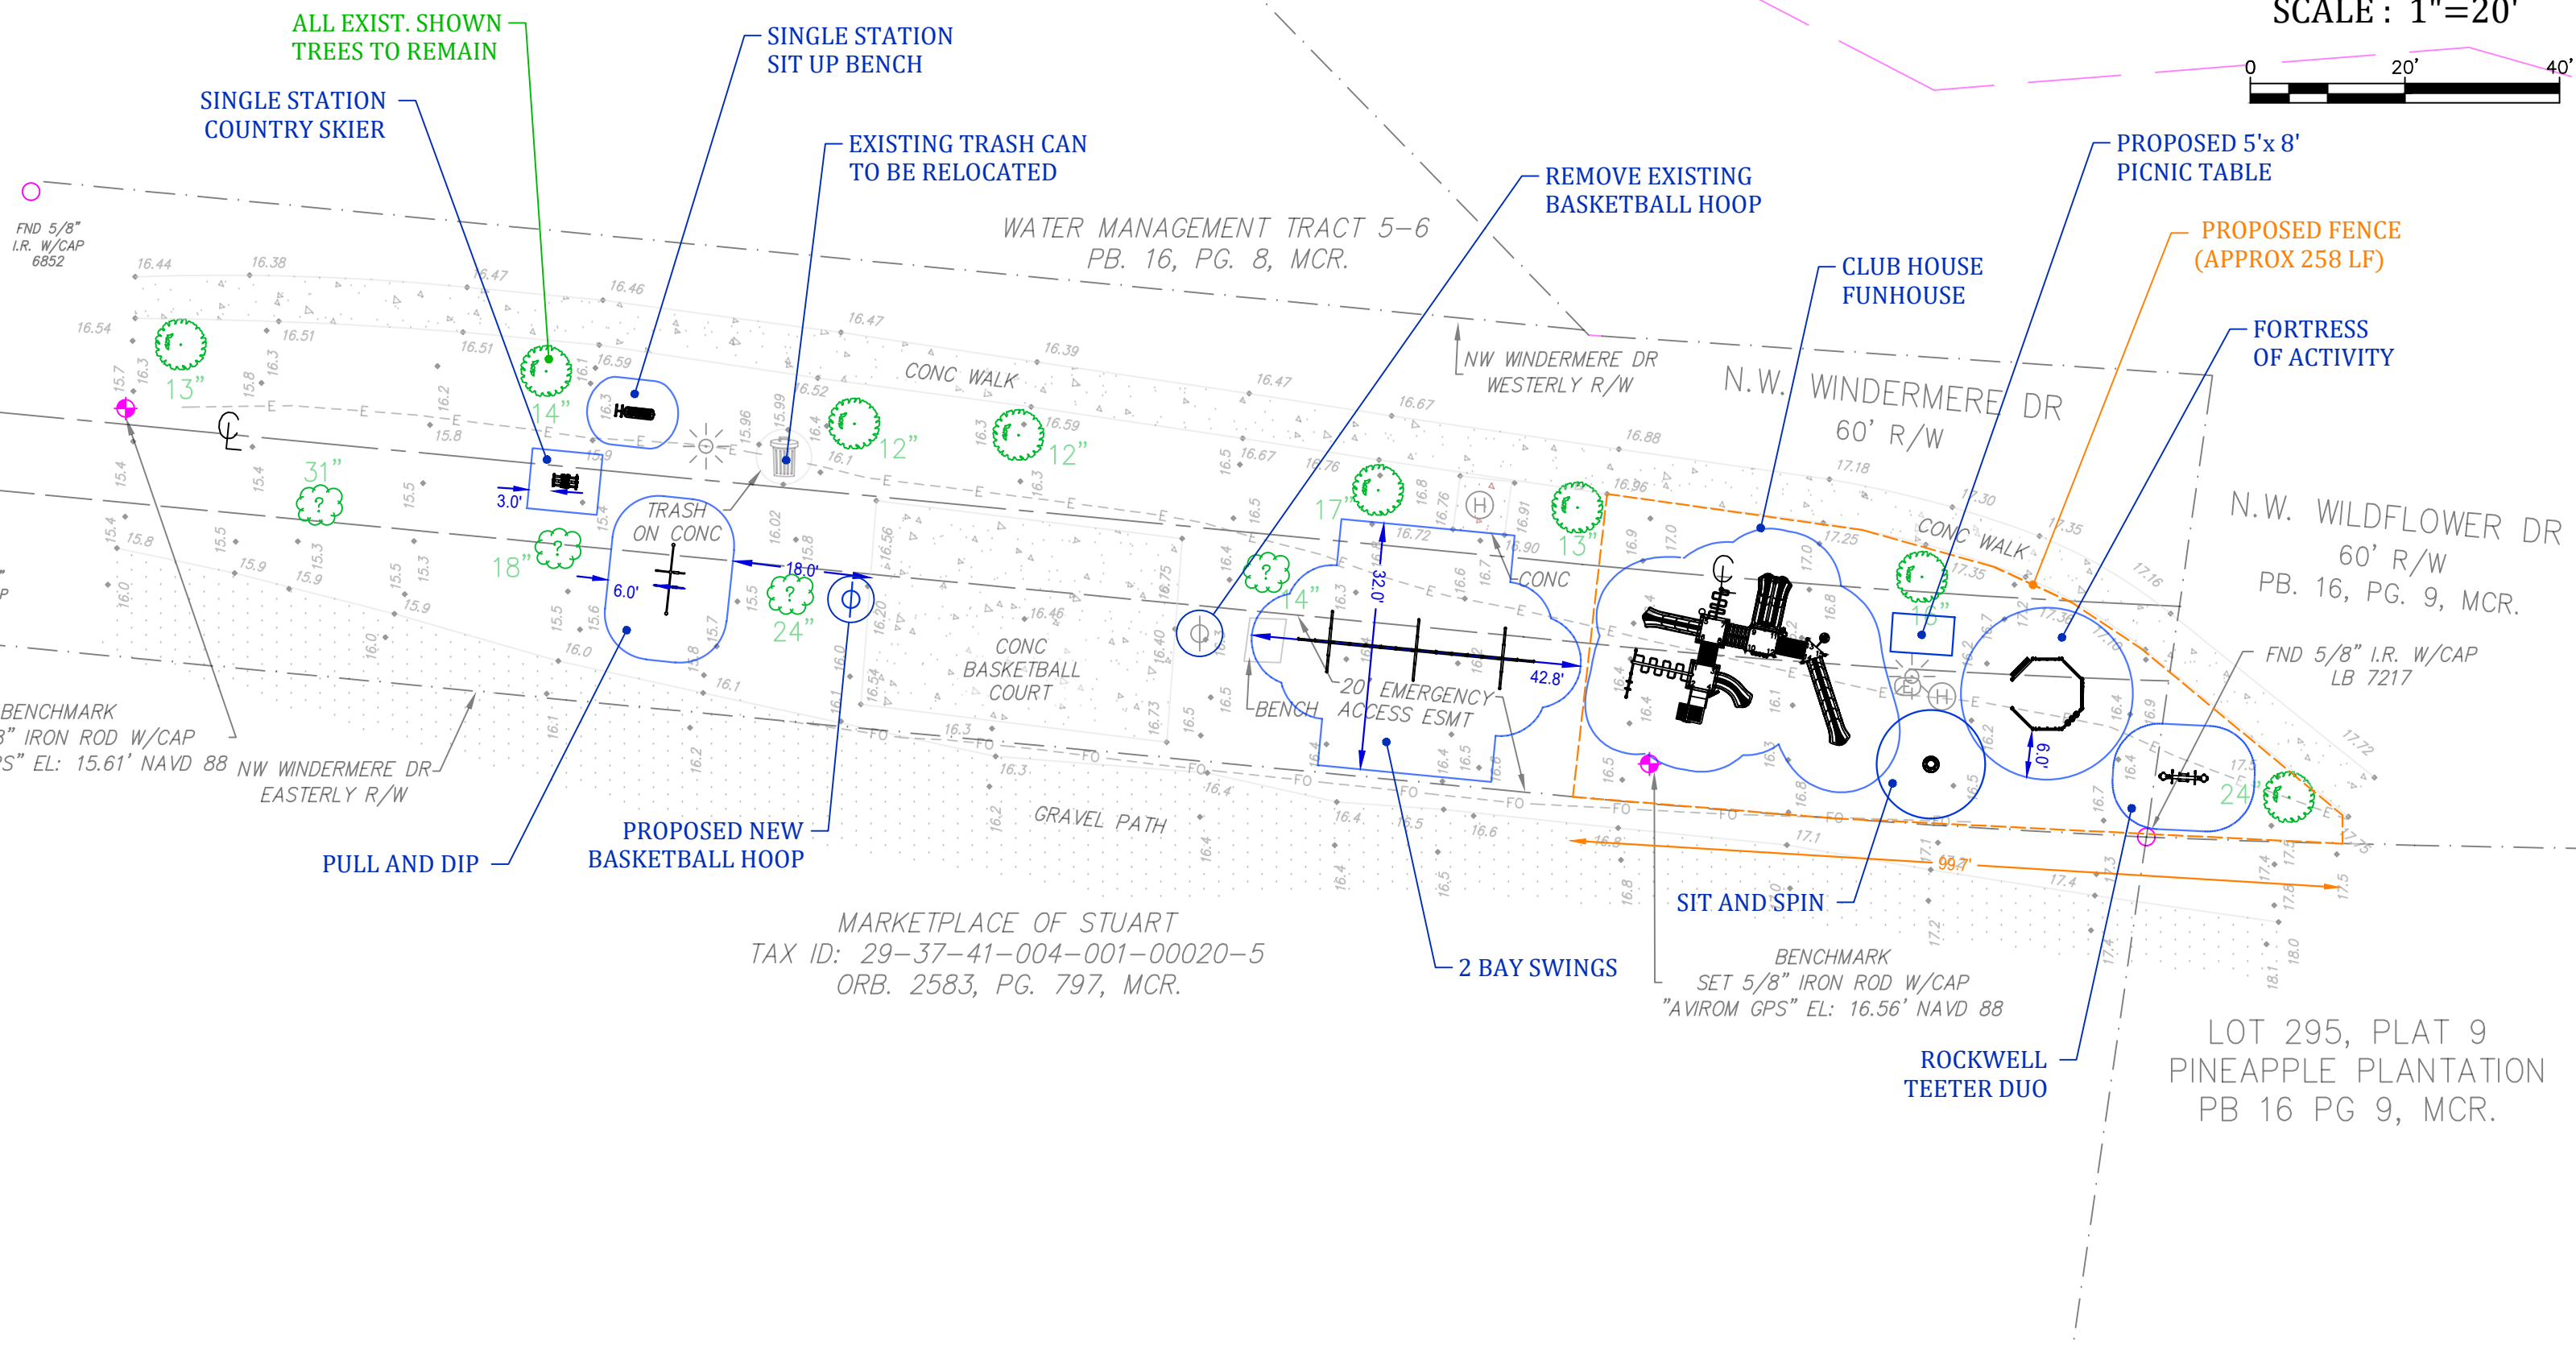


# PROPOSED SITE PLAN

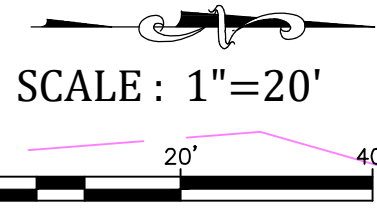

Susan J. Merson P.E, State of Florida, Professional Engineer, License No. 87488

Accuracy Statement:  
 This item has been electronically signed and sealed by Susan J. Merson, PE. on this day using a Digital Signature. Printed copies of this document are not considered signed and sealed and the signature must be verified on the electronic copies. I hereby certify that all electronic submitted plans have been Signed and Sealed complying with Florida Statutes Chapter 471 and 481 and Florida Administrative Rules 61G15-23 and 61G1-16.

Susan J. Merson, PE  
 16023 Old Cheney Hwy.  
 Orlando, Fl. 32833  
 321-297-3480  
 FL PE #87488  
 November 16, 2023

SITE PLAN  
 Pineapple Plantation  
 Playground  
 Jenson Beach, FL  
 C-1